


A3102 SOUTH VIEW

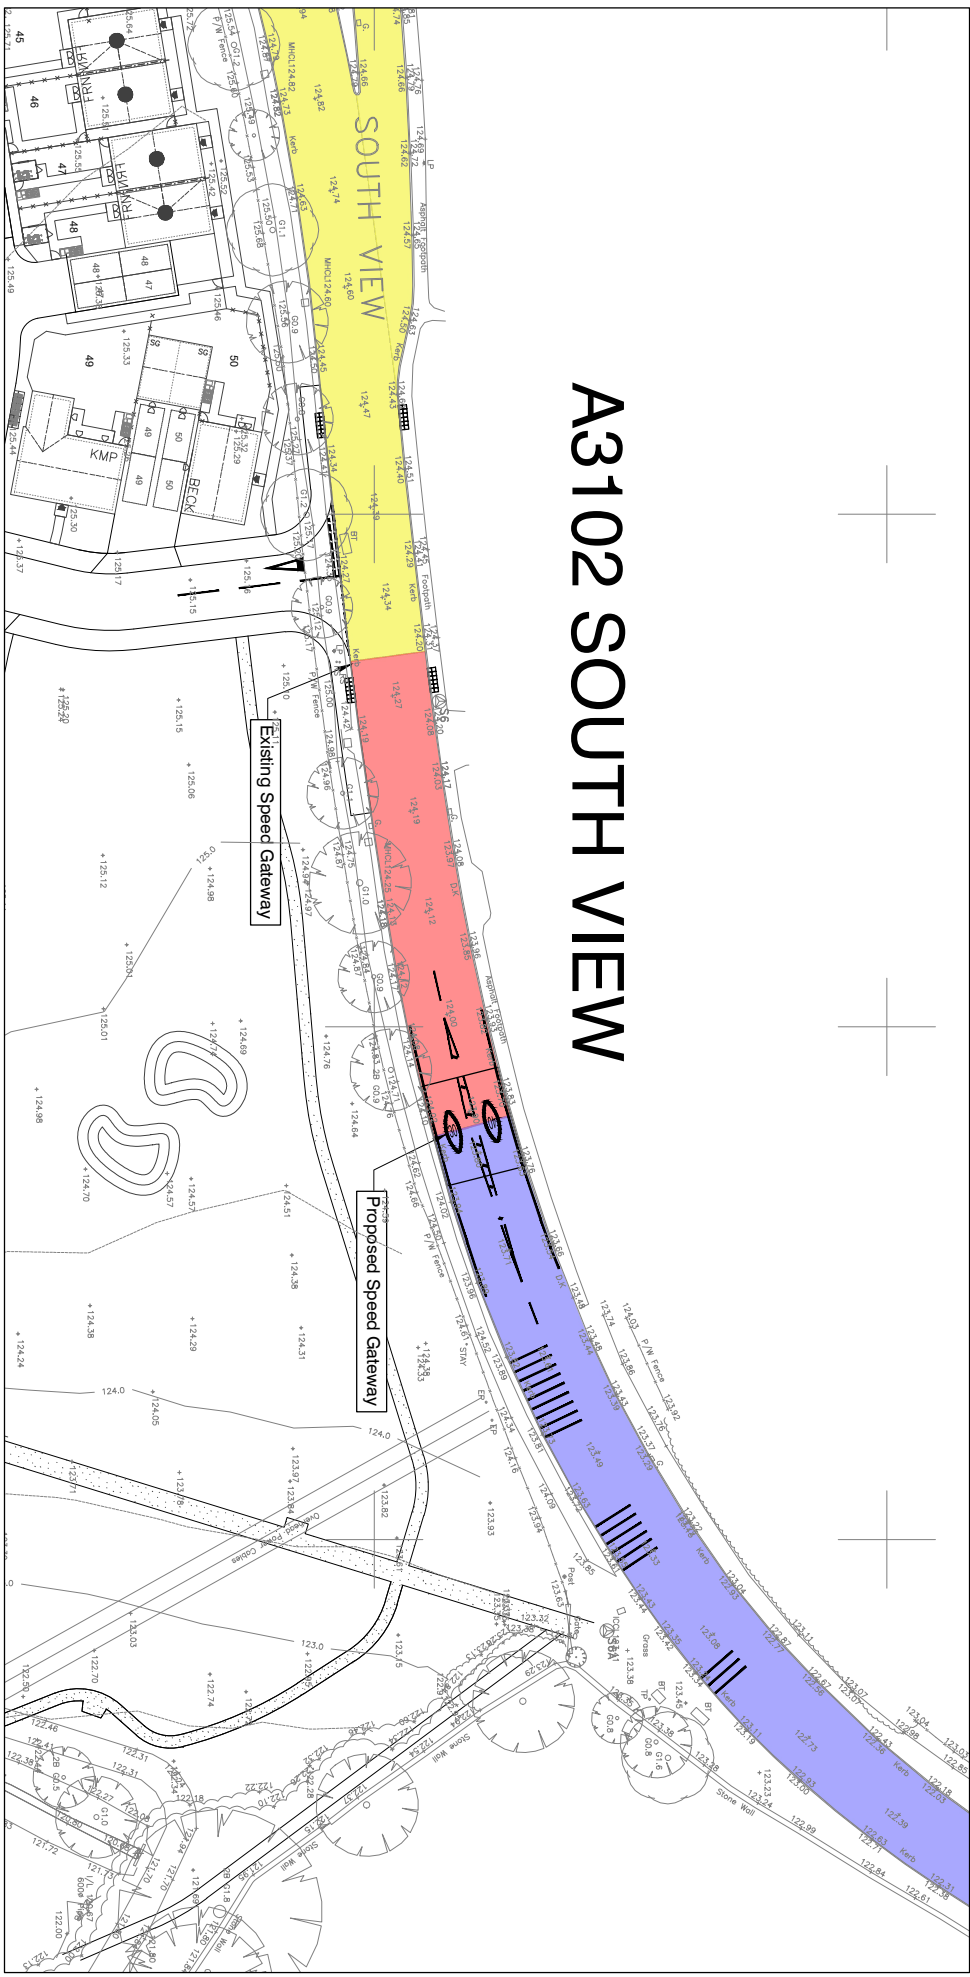

Section 278 - Traffic Regulation Order Layout (1:500)

LEGEND - S278 Traffic Regulation Order

- Existing 40 mph Zone
- Existing 30 mph Zone
- Extents changed from 40 to 30 mph

Rev	Date	Description	By
Dimensions to be verified on site. This drawing should not be scaled. Use figured dimensions only. Any discrepancies should be referred to the Engineer prior to work being put in hand. This drawing is copyright.			
Drawing Status			
TRO - FOR INFORMATION			

Project
POUND FARM, LYNEHAM

Title
Traffic Regulation Order

Designed by	Drawn by	Checked by	Date	Scales @ A3 size
RWP	RWP	-	Feb 23	1:500

Drawing No - B2514_0254
21602-C-310-C

QuadcConsult Limited
Columbus House, Village Way
Greenmeadow Business Park
Cirelli
CR15 7NE
0229 2077 9644
contactus@quadcconsult.co.uk
www.quadcconsult.co.uk

QuadcConsult
ENGINEERS IN PARTNERSHIP
Consulting Civil & Structural Engineers

Client
Vistry
Partnerships