


A3102 SOUTH VIEW

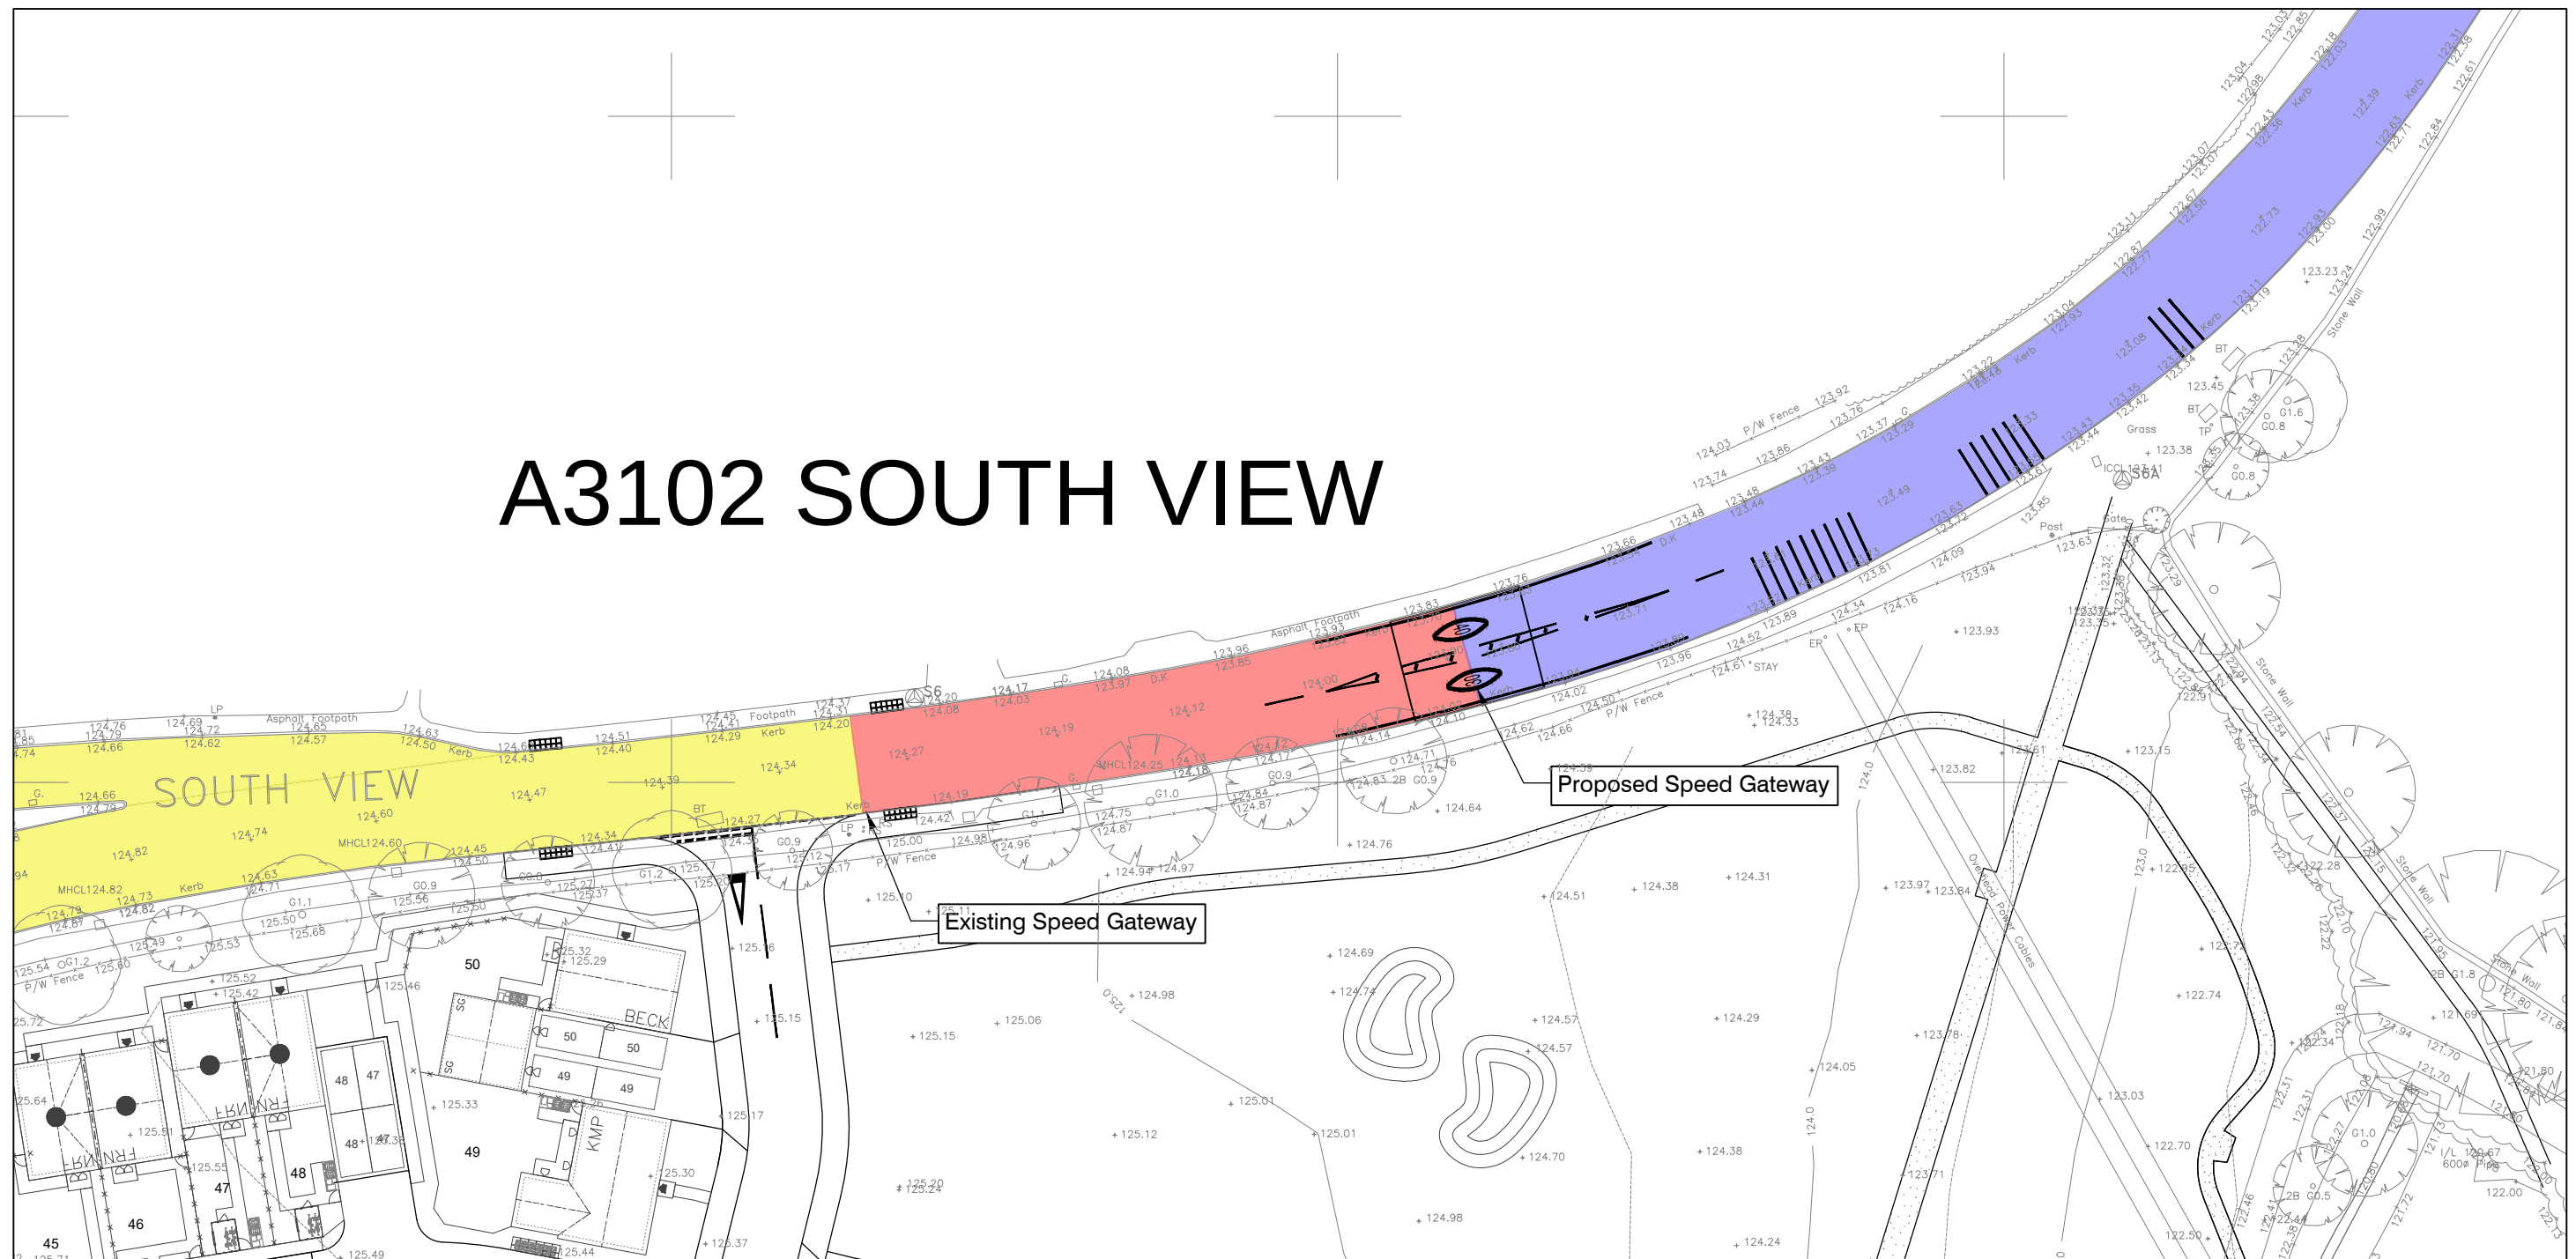

Section 278 - Traffic Regulation Order Layout (1:500)

LEGEND - S278 Traffic Regulation Order



Existing 40 mph Zone



Existing 30 mph Zone



Extents changed from 40 to 30 mph

Rev	Date	Description	By
-----	------	-------------	----

Dimensions to be verified on site.
This drawing should not be scaled. Use figured dimensions only.
Any discrepancies should be referred to the Engineer prior to work being put in hand.
This drawing is copyright.

Drawing Status

TRO - FOR INFORMATION

Designed by	Drawn by	Checked by	Date	Scales @ A3 size
RWP	RWP	-	Feb '23	1:500

Drawing No - BZ514_0254

21602-C-310-C

QuadConsult Limited
Columbus House, Village Way
Greenmeadow Business Park
Cardiff
CF15 7NE

029 2077 9644
contactus@quadconsult.co.uk
www.quadconsult.co.uk

QuadConsult
ENGINEERS IN PARTNERSHIP
Consulting Civil & Structural Engineers

Client

Vistry
Partnerships

Project

POUND FARM, LYNEHAM

Title

Traffic Regulation Order